


**NOTES:**

1. PULL CABLE BACK TO NORTH SIDE OF PEACE ST AND COIL ALL SLACK CABLE ON PROPOSED SNOWSHOE.
2. REMOVE EXISTING GUY ASSEMBLY.
3. WORK TO BE PERFORMED AFTER ALL CULVERT WORK ON THE NORTH SIDE OF PEACE STREET IS COMPLETED.

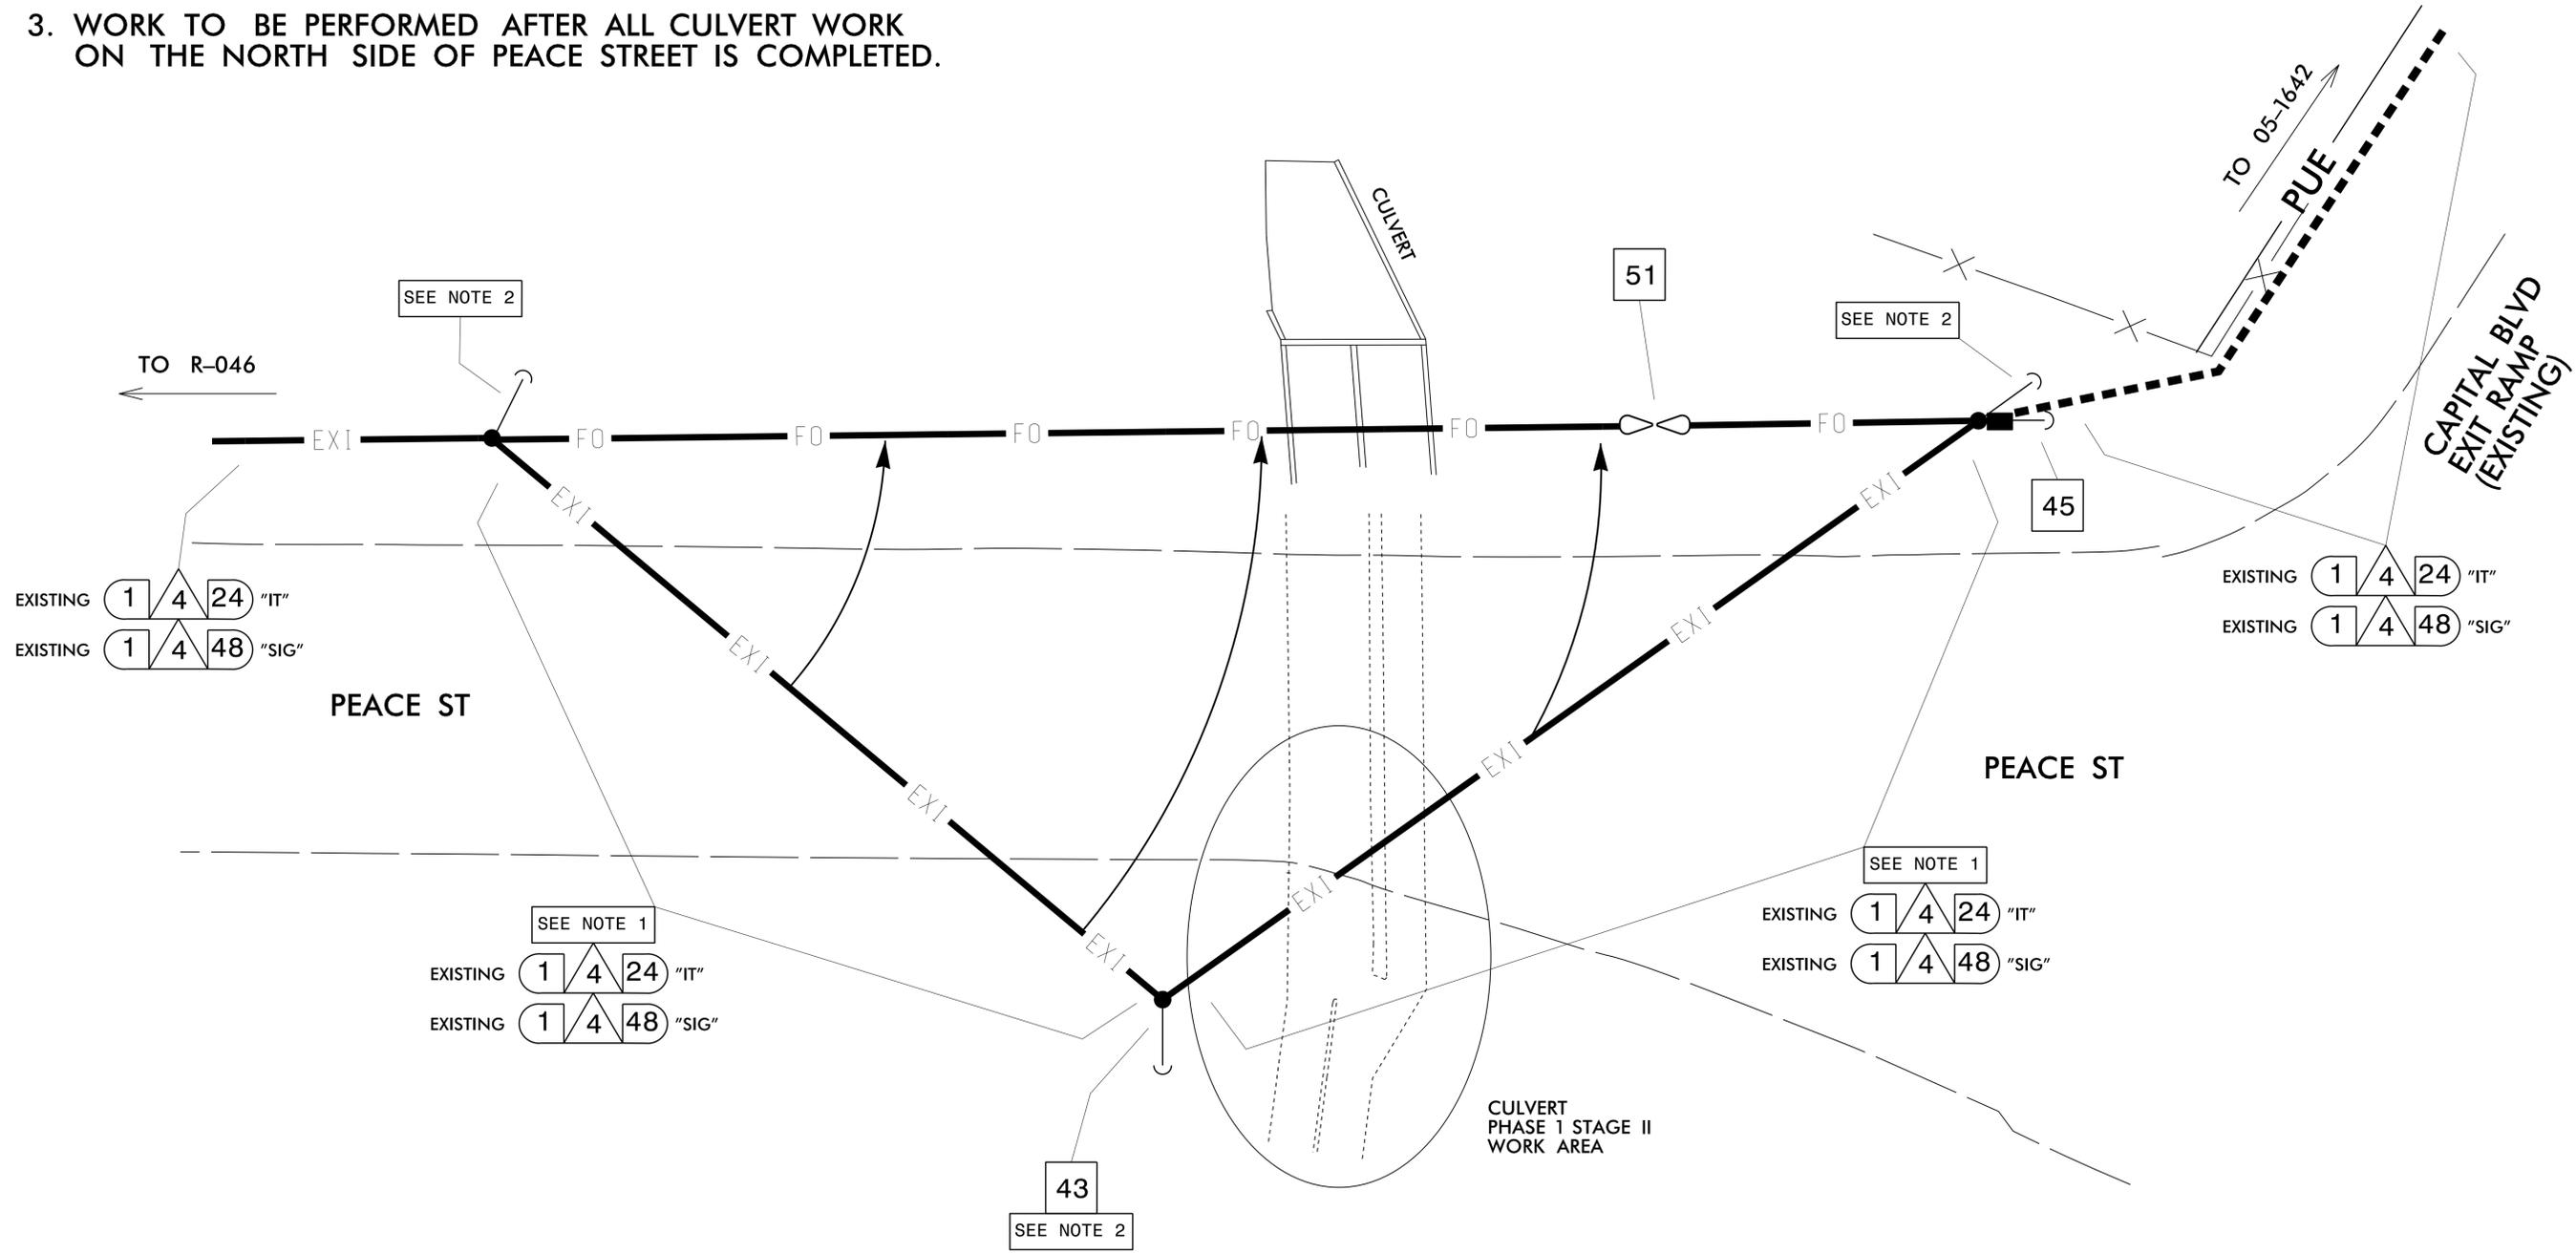

REFERENCE TO CITY "IT" CABLE IS BASED ON THE ASSUMPTION THAT THIS CABLE HAS BEEN INSTALLED BY OTHERS PRIOR TO THIS POINT.

PHASE I STAGE II		DOCUMENT NOT CONSIDERED FINAL UNLESS ALL SIGNATURES COMPLETED	
	COMMUNICATIONS CABLE AND CONDUIT ROUTING PLANS		
	DIVISION 05 WAKE CO.		
PLAN DATE: FEBRUARY 2016		REVIEWED BY: <i>Gregory A. Fuller</i>	
PREPARED BY: B.A. STOUCHKO		DocuSigned by: RALEIGH	
REVISIONS		INIT. DATE	
SCALE 0 15		DocuSigned by: G. H. Fuller 2/9/2016	
750 N. Greenfield Pkwy., Garner, NC 27529		CADD Filename:	